



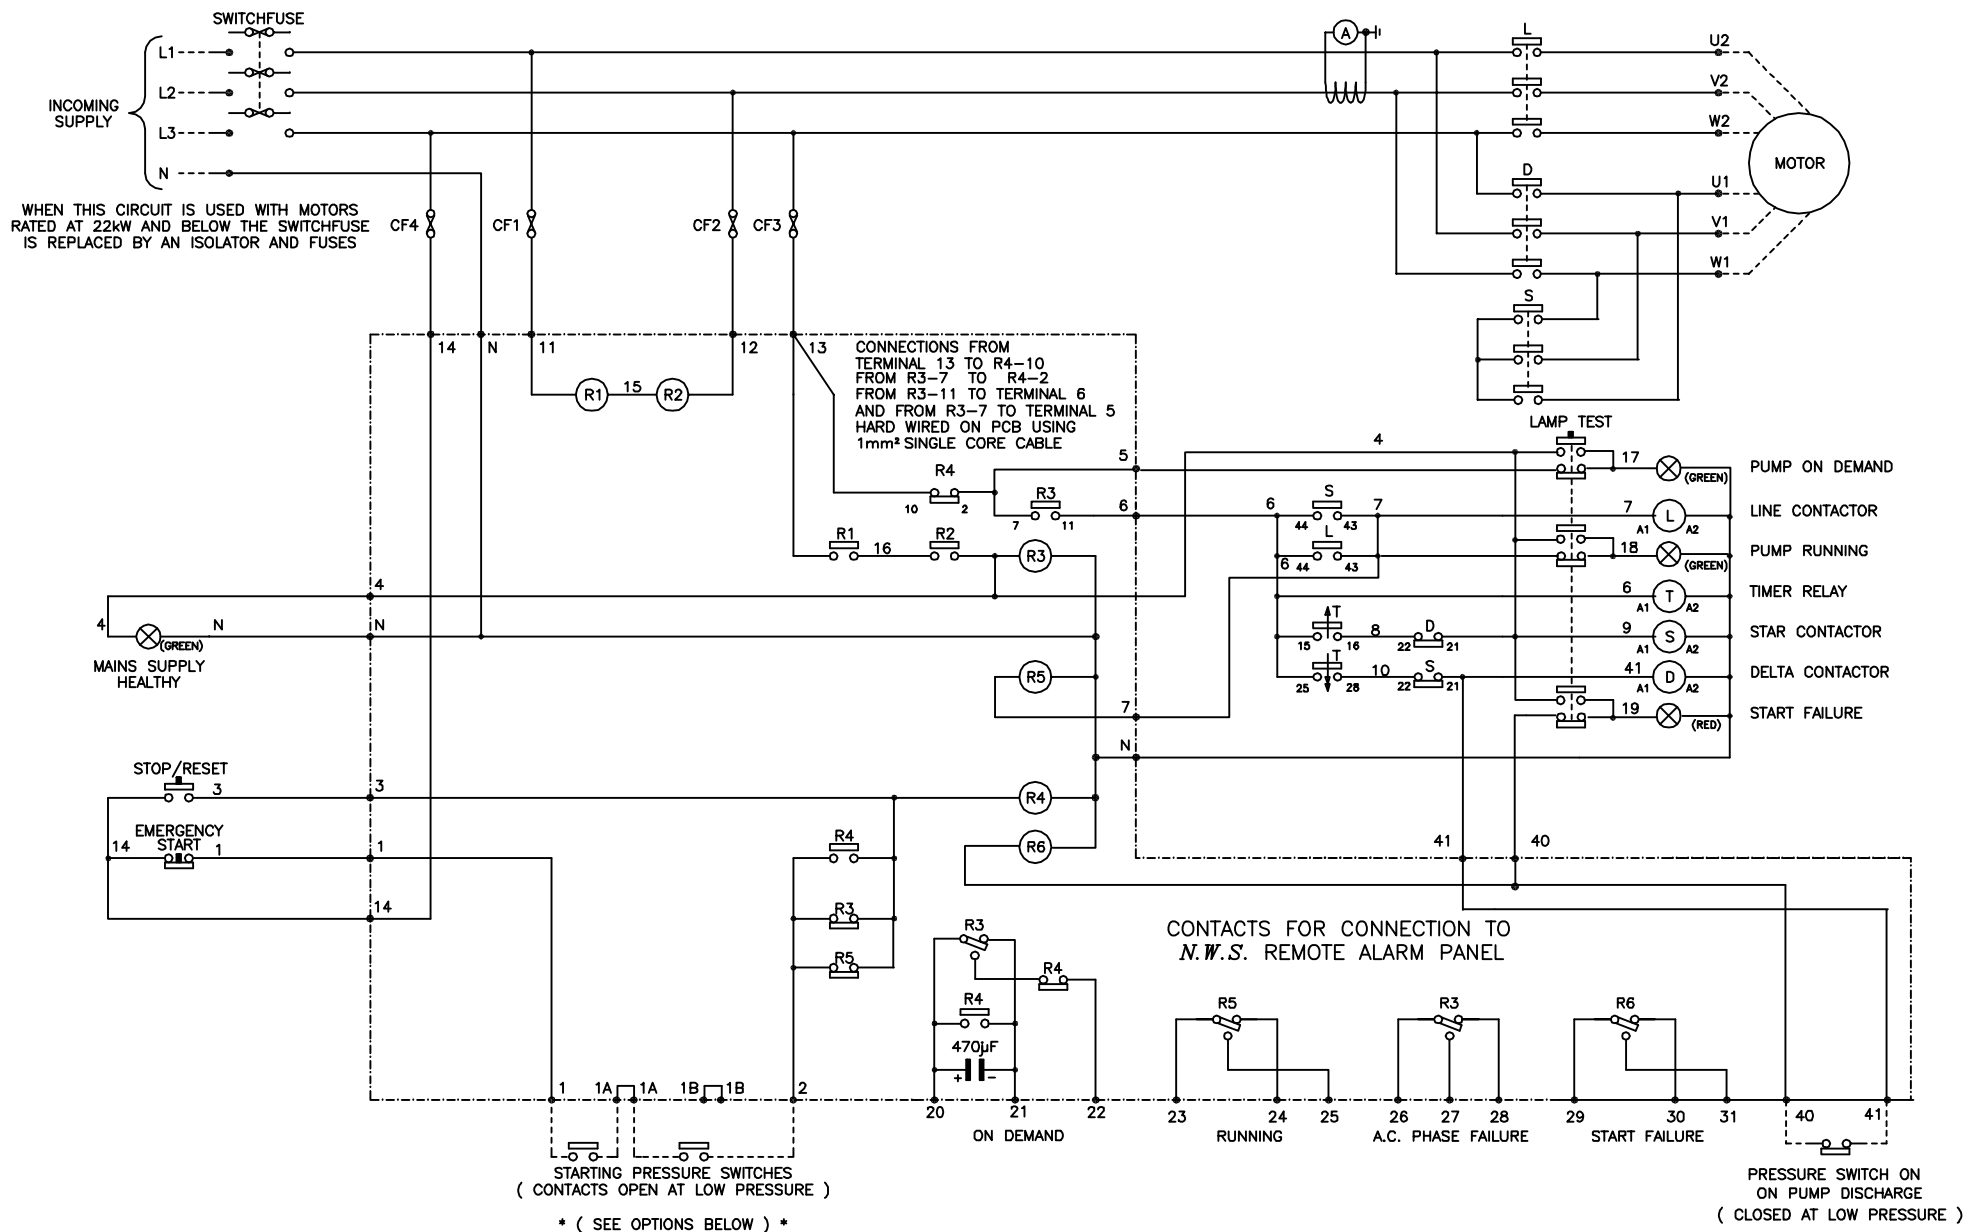

FOR APPLICATIONS ON SUCTION LIFT

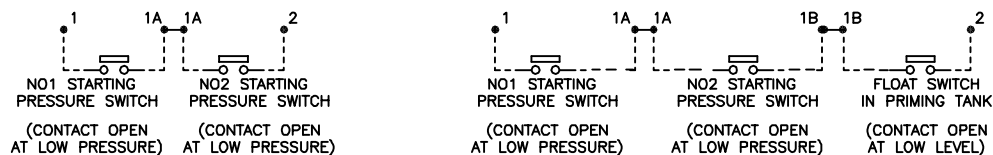

ARMSTRONG

ARMSTRONG CONTROLS
MORECAMBE LANCASHIRE LA3 3EA
www.armstrongcontrols.co.uk

SCHEMATIC DIAGRAM FOR APPROVED
STAR/DELTA FIRE PUMP CONTROLLER
(UP TO 110 kW) **A3-18843**

2nd ISSUE	JB	JB	28/09/11
1st ISSUE	JB	JB	10/09/08
REVISION	DRAWN BY	CHECKED BY	DATE